

**INCOMING
CORRESPONDENCE**



RECEIVED OCT 18 2010

COMMONWEALTH of VIRGINIA

Department of Historic Resources

2801 Kensington Avenue, Richmond, Virginia 23221

Doug Domenech
Secretary of Natural Resources

Kathleen S. Kilpatrick
Director

Tel: (804) 367-2323
Fax: (804) 367-2391
TDD: (804) 367-2386
www.dhr.virginia.gov

October 15, 2010

Mr. Dallas O. Jones
Chairman of the Board of Supervisors
7427 Southampton Parkway
Drewryville, VA 23844

Re: Sebrell Rural Historic District, Southampton County

Dear Mr. Jones:

On Behalf of the Commonwealth of Virginia, it gives me great pleasure to inform you that the Board of Historic Resources has placed the **Sebrell Rural Historic District** in the Virginia Landmarks Register. The State Review Board also recommended this property for inclusion on the National Register of Historic Places. Following final staff review, we will forward the nomination to the National Park Service, including my recommendation, along with the Board's, that the resource is eligible for listing in the National Register of Historic Places.

The Virginia Landmarks Register includes historic landmarks, buildings, structures, districts, objects, and sites which are recognized as having historical, architectural, or archaeological significance at a local, state, or national level. The **Sebrell Rural Historic District** deserves this official recognition as one of the Commonwealth's historic resources. The responsibility for preserving Virginia's irreplaceable historic resources rests ultimately with interested citizens like you. While registration does not in itself protect the property, we hope this formal recognition will provide encouragement to your continuing efforts to preserve this important part of Virginia's history.

The continuing protection and preservation of registered Virginia landmarks is of immediate concern to this office. We welcome the opportunity to serve, and it is our hope that you will inform us if we can be of assistance to you in providing any technical advice on contemplated alterations or sensitive renovations to properties.

Sincerely,

Kathleen S. Kilpatrick
Director and State Historic Preservation Officer

cc: Mr. Michael W. Johnson, County Administrator
Mr. Robert Taylor, Dutton & Associates
Mr. Stephen Quina, Timmons Group

Administrative Services
10 Courthouse Ave.
Petersburg, VA 23803
Tel: (804) 862-6416
Fax: (804) 862-6196

Capital Region Office
2801 Kensington Office
Richmond, VA 23221
Tel: (804) 367-2323
Fax: (804) 367-2391

Tidewater Region Office
14415 Old Courthouse Way
2nd Floor
Newport News, VA 23608
Tel: (757) 886-2807
Fax: (757) 886-2808

Roanoke Region Office
1030 Penmar Avenue, SE
Roanoke, VA 24013
Tel: (540) 857-7585
Fax: (540) 857-7588

Northern Region
Preservation Office
P.O. Box 519
Stephens City, VA 22655
Tel: (540) 868-7029
Fax: (540) 868-7033

WESTERN TIDEWATER COMMUNITY SERVICES BOARD

RECEIVED OCT 18 2010

Serving the cities of Franklin and Suffolk and the counties of Isle of Wight and Southampton

Executive Director
5268 Godwin Blvd.
Suffolk, VA 23434
Phone (757) 255-7136
Fax (757) 255-7142

Human Resources
Phone (757) 255-7100
Fax (757) 255-7115

Finance Office
Phone (757) 255-7118
Fax (757) 255-7139

Quality Assurance
Phone (757) 255-7125
Fax (757) 255-7138

**Office of Consumer
and Family Affairs**
Phone (757) 255-7124
Fax (757) 255-7142

Franklin Services
200 E. Second Avenue
Franklin, VA 23851
Phone (757) 562-2208
Fax (757) 925-2296

Smithfield Services
1801 S. Church Street
Suite 6
Smithfield, VA 23430
Phone (757) 357-7458
Fax (757) 356-1808

**Suffolk Center
Northgate Building**
Godwin Commerce Park
1000 Commercial Lane
Suffolk, VA 23434
Phone (757) 942-1069
Fax (757) 925-2213

**Pathways
Northgate Building**
Godwin Commerce Park
1000 Commercial Lane
Suffolk, VA 23434
Phone (757) 942-1099
Fax (757) 925-2210

Main St. Opportunities
22229 Main Street
Courtland, VA 23938
Phone (757) 653-0257
Fax (757) 653-0805

Tidewater House
5268 Godwin Blvd.
Suffolk, VA 23434
Phone (757) 255-7131
Fax (757) 255-7128

Independence House
31380 General Thomas Way
Franklin, VA 23851
Phone (757) 562-6318
Fax (757) 562-5394

Saratoga
135 S. Saratoga Street
Suffolk, VA 23434
Phone (757) 925-2222
Fax (757) 925-6058

October 13, 2010

Mrs. Julia Williams
Finance Director
Southampton County
P.O. Box 406
Southampton, VA 23837

Dear Mrs. Williams:

Thank you for your appropriation of \$68,944.00 for Fiscal Year 2010.
Please forward to us your annual funding of \$68,944.00.

As always, we appreciate the generosity of your continuing support.

Sincerely,



Demetrios Peratsakis, PD, MS, LPC
Executive Director

DP/pw

cc: Michael W. Johnson
County Administrator
Southampton County

Andrew F. Jurewicz
WTCSB Finance Director



RECEIVED OCT 12 2010

COMMONWEALTH of VIRGINIA

DEPARTMENT OF TRANSPORTATION

1401 EAST BROAD STREET
RICHMOND, VIRGINIA 23219-2000

GREGORY A. WHIRLEY
COMMISSIONER

October 5, 2010

Mr. Michael Johnson
County Administrator
Southampton County
P.O. Box 400
Courtland, VA 23837

SUBJECT: Project Sponsor Workshops – 1831 Southampton Insurrection Tour

Dear Mr. Johnson:

The Virginia Department of Transportation (VDOT) has scheduled workshops to convey the procedural requirements that come with administering federal Transportation Enhancement projects. Attendance is strongly recommended for all new and existing project sponsors as failure to attend a workshop may jeopardize reimbursement of Enhancement Program funds. At the end of these workshops, project sponsors will be provided their 2010 administration agreement and/or Appendix A to begin the process of securing necessary signatures. This is the first step in gaining access to the Enhancement funding.

New this year we will offer break-out sessions providing an opportunity to learn more about project development areas that are specific to the activities for your project. We will provide information and discuss the various federal and state requirements that govern the development and successful delivery of an enhancement project. You will also have the opportunity to ask questions and meet the VDOT staff who will be your contacts for assistance. Breakout sessions will be conducted for the following topics:

- Consultant selection process
- Environmental/Cultural Resources requirements
- Project design with regard to pedestrian facilities/bicycle facilities/landscaping
- Construction advertisement and award process/Civil Rights and DBE requirements


We will begin with a short introductory session, followed by two break-out sessions of about 45 minutes each with a short close-out session. Attendees can decide which 2 breakout sessions they want to attend. The entire program should last about 3 hours. It is recommended that local project sponsors, consultants, and individuals who will manage the projects make arrangements to participate in this workshop.

It would also help in our planning efforts if you could tell us which workshop you will attend. Please contact the Enhancement Program staff at 1-800-444-7832 or (804) 786-2264 to let us know how many individuals will be attending and which break-out sessions they anticipate participating in.

RECEIVED OCT 12 2010

Thank you for your interest in the Enhancement Program and please let us know if you have any questions.

Sincerely,

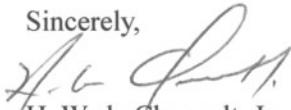

H. Wade Chenault, Jr.
Federal Programs Manager
Local Assistance Division



SOUTHEAST RURAL COMMUNITY ASSISTANCE PROJECT, INC.



RECEIVED OCT 07 2010

October 12, 2010

Michael Johnson
Southampton County
P.O. Box 400
Courtland, VA 23837

Dear Mr. Johnson,

Southeast Rural Community Assistance Project, Inc. (Southeast RCAP), formerly known as the Virginia Water Project, has been working with your county for many years providing grants and technical assistance to help complete and sustain your water and wastewater projects. In order for Southeast RCAP to continue to provide these necessary services to your county, the other ninety-four counties, and the citizens of the Commonwealth, we need your help.

Today, I am asking you to send a letter in support of Southeast RCAP to Governor McDonnell and your General Assembly members as the Governor puts together his 2011 budget for the upcoming year. Southeast RCAP understands the economic climate and the cuts all organizations experienced last year, in the last budget we suffered a 53% reduction which decreased the amount of dollars Southeast RCAP could provide to the counties for their water, wastewater and CDBG projects. Presently we have a waiting list for projects in twenty-seven (27) counties totaling \$13,972,097.

Please send a letter asking that Southeast RCAP's funding be increased by \$600,000, and explain the importance of these funds to your county by expressing the work that Southeast RCAP does in your county.

We are also requesting that the County allocate up to \$5,000 in its next budget for Southeast RCAP's *Water Is Life Campaign* for assistance to the low-income, rural families and communities to whom we provide our services. Please consider the impact a \$5,000 investment from your Board of Supervisors for Southeast RCAP's programs and services will have on these families in your county.

RECEIVED OCT 07 2010

The following chart is the work we have provided in your county during the last two (2) years.

SOUTHAMPTON	FACILITIES DEVELOPMENT (funded by General Assembly)			MISCELLANEOUS GRANTS (funded by General Assembly)		
	No. Houses	No. People	AMOUNT	No. Houses	No. People	AMOUNT
2008/2009	3	8	\$2,000			
2009/2010				1	1	\$2,000
TOTAL	3	8	\$2,000	1	1	\$2,000

Sincerely,



Hope F. Cupit
President and CEO

P.S. If you have not already done so, please visit www.surveymonkey.com/s/sercapsurvey1 to complete a brief needs assessment questionnaire.



RECEIVED OCT 07 2010

COMMONWEALTH of VIRGINIA

Marine Resources Commission

2600 Washington Avenue
Third Floor

Newport News, Virginia 23607

Douglas W. Domenech
Secretary of Natural Resources

Steven G. Bowman
Commissioner

October 5, 2010

Southampton County
Board of Supervisors
Post Office Box 400
Courtland, VA 23837

Re: VMRC #10-1522
CORRECTED

Dear Sir or Madam:

We have received an application submitted by the City of Norfolk Department of Utilities seeking authorization from the Virginia Marine Resources Commission to replace an existing bulkhead and stabilize existing stream banks with VDOT Class V riprap stone revetment at their Raw Water Pumping Station along the Nottoway River in Southampton County.

Your name was provided as an adjacent property owner, therefore, we are advising you of this project. Attached please find a copy of the drawings indicating the proposed work to be done.

If you have any questions about the details of this project, please feel free to contact me. If I cannot answer your questions, I may need to refer you to the applicant or you may wish to contact the applicant directly.

If we do not hear from you by October 19, 2010, we will assume that you have no objections to the project.

Sincerely,

Ben Stagg
Environmental Engineer

BS/jaj

HM


Enclosure

cc: Applicant
Agent

An Agency of the Natural Resources Secretariat


www.mrc.virginia.gov

Telephone (757) 247-2200 (757) 247-2292 V/TDD Information and Emergency Hotline 1-800-541-4646 V/TDD

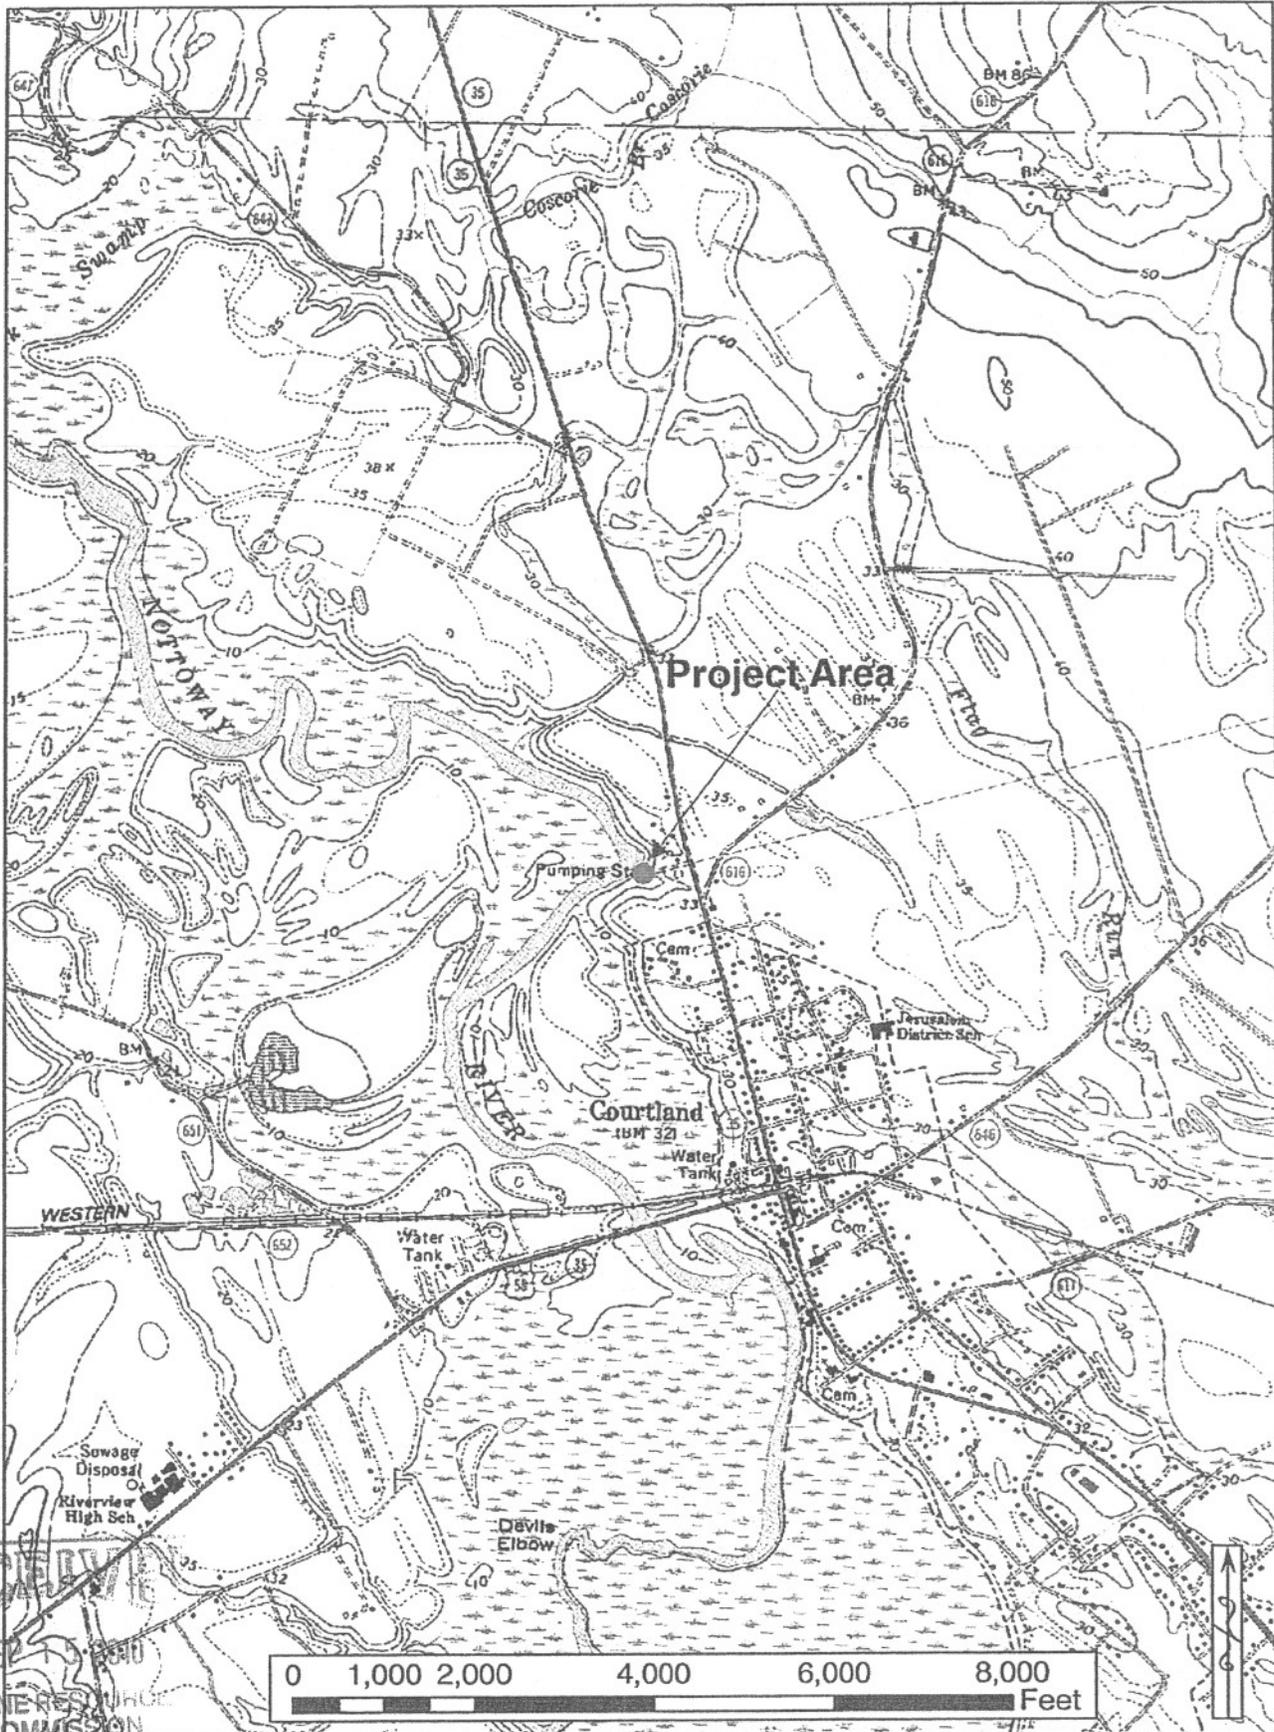

RECEIVED
 SEP 15 2010
 MARINE RESOURCES
 COMMISSION

<p>WRA Whitman, Reardon & Associates, L.L.P. Engineers Architects Planners</p>	<p>Source: Courtland Quadrangle</p>	<p>Location: Nottoway Raw Water Pump Station</p>	<p>Figure: USGS Topographic Map</p>
--	---	---	---

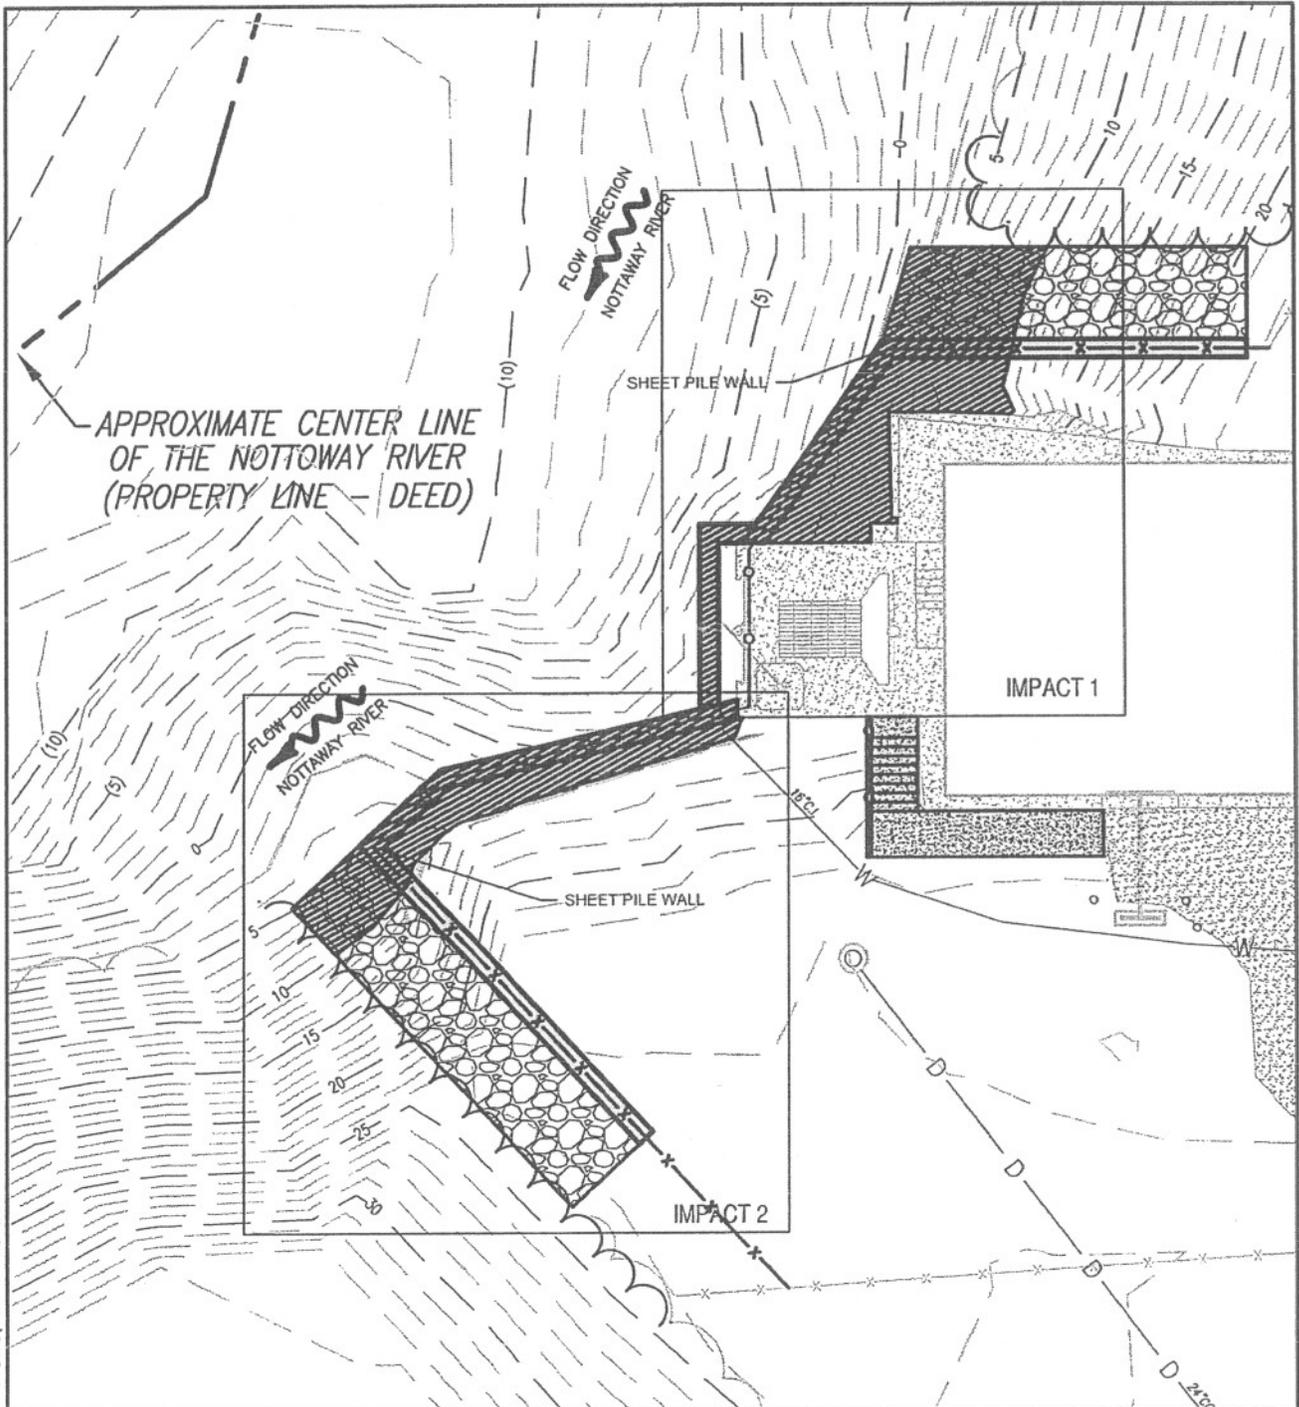


Printed: 06 Aug 2010, 06:08am DKW/SMS/RS3 Path: H:\9149-000\CAD\ENVIRONMENTAL\WP-914000-PLATES.DWG

LEGEND

 PERMANENT RIVER IMPACT

 RIPRAP VDOT CLASS II

- LOD — LIMITS OF DISTURBANCE
- TOB — TOP OF BANK
- W — WATERLINE
- OVERHEAD POWER

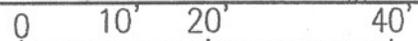

SCALE: 1" = 20'

RECEIVED

SEP 15 2010

MARINE RESOURCES
COMMISSION August 2010


WR&A

WHITMAN, REQUARDT AND ASSOCIATES, LLP
 ENGINEERS ARCHITECTS AND PLANNERS
 9030 STONY POINT PARKWAY, SUITE 220
 RICHMOND, VIRGINIA

NOTTOWAY PUMP STATION
PHASE II FLOOD PROTECTION

NORFOLK, VIRGINIA


PLATE
1 OF 4

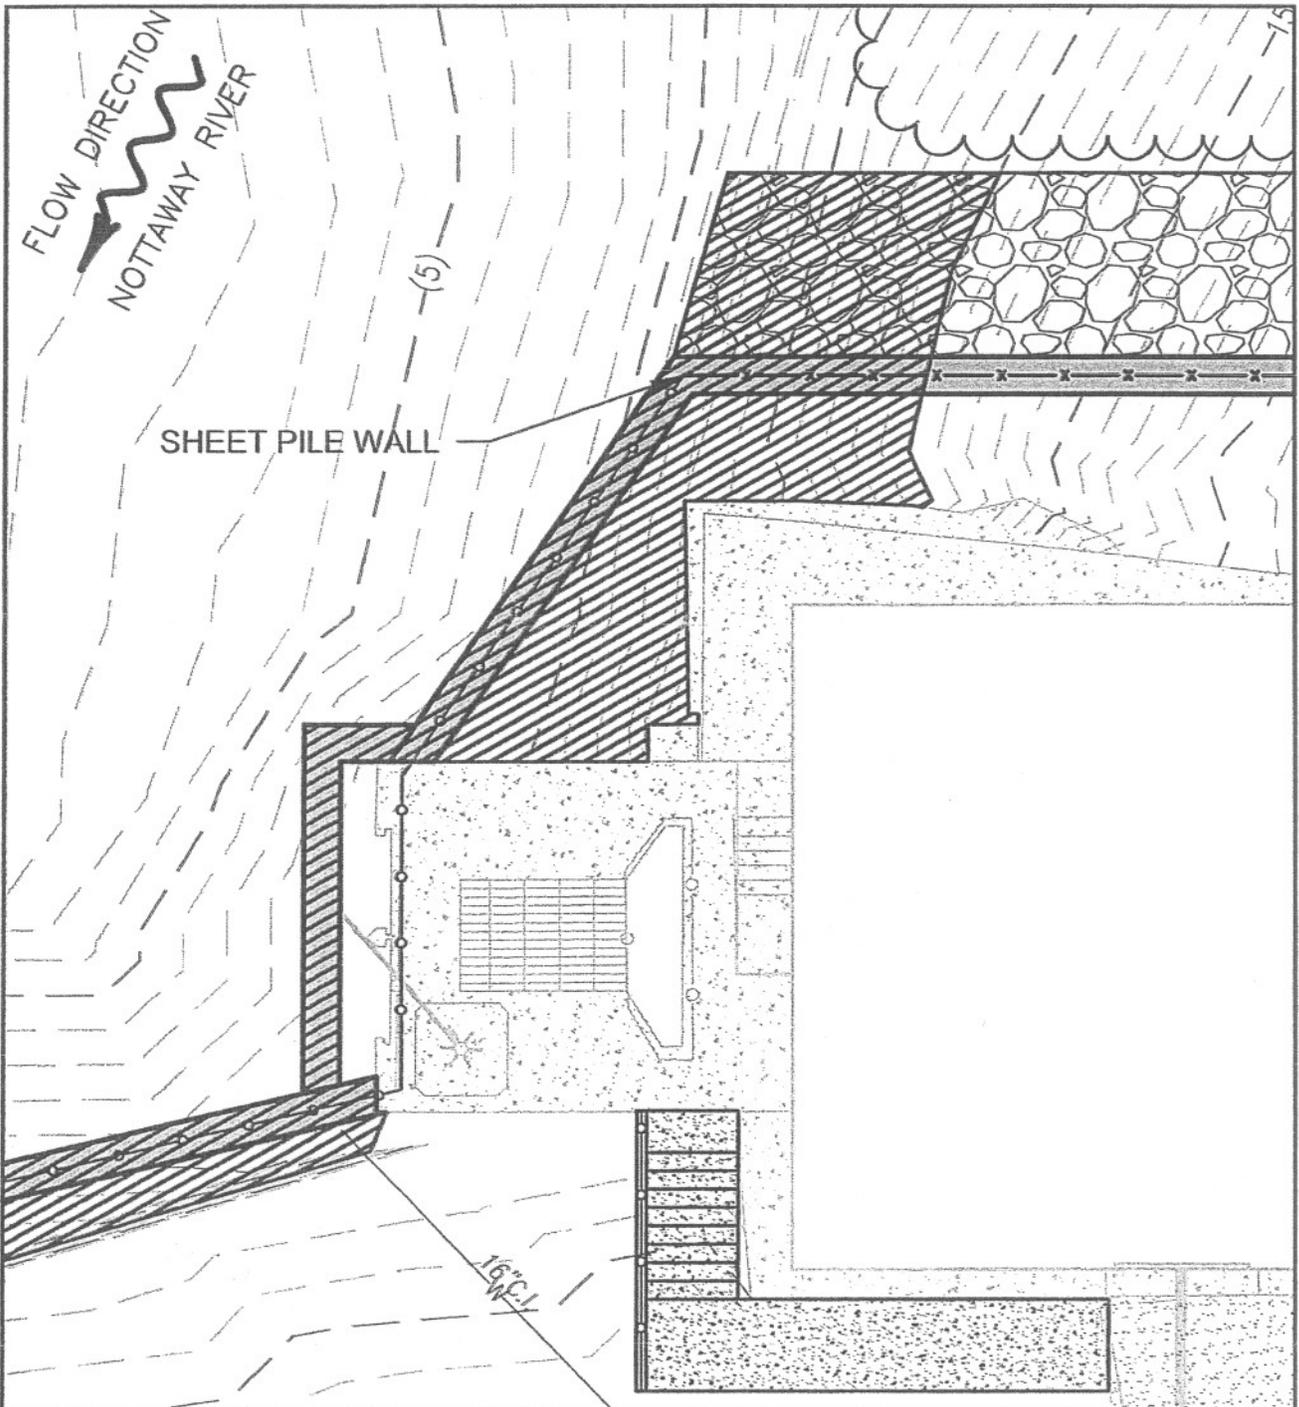


Printed: 08 Aug 2010, 09:09am D:\MSW\K151920
 Path: H:\10140-000\CADD\DWG\PROTECT\FINAL\WP-1014000-PLATES.DWG

LEGEND

- | | | | |
|---|---|---|-----------------------------|
|  | PERMANENT RIVER IMPACT
469 S.F.
19.5 L.F. |  | LOD — LIMITS OF DISTURBANCE |
|  | RIPRAP
VDOT CLASS II |  | TOB — TOP OF BANK |
| | |  | W — WATERLINE |
| | |  | OVERHEAD POWER |

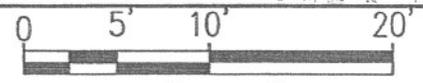


SCALE: 1" = 10'

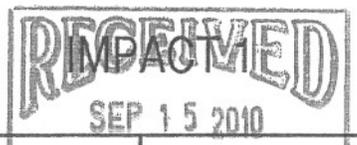

WR&A
 WHITMAN, REQUARDT AND ASSOCIATES, LLP
 ENGINEERS ARCHITECTS AND PLANNERS
 9030 STONY POINT PARKWAY, SUITE 220
 RICHMOND, VIRGINIA

NOTTAWAY PUMP STATION
 PHASE II FLOOD PROTECTION
 NORFOLK, VIRGINIA


DATE: August 2010
 MARINE RESOURCES COMMISSION
 PLATE
 2 OF 4

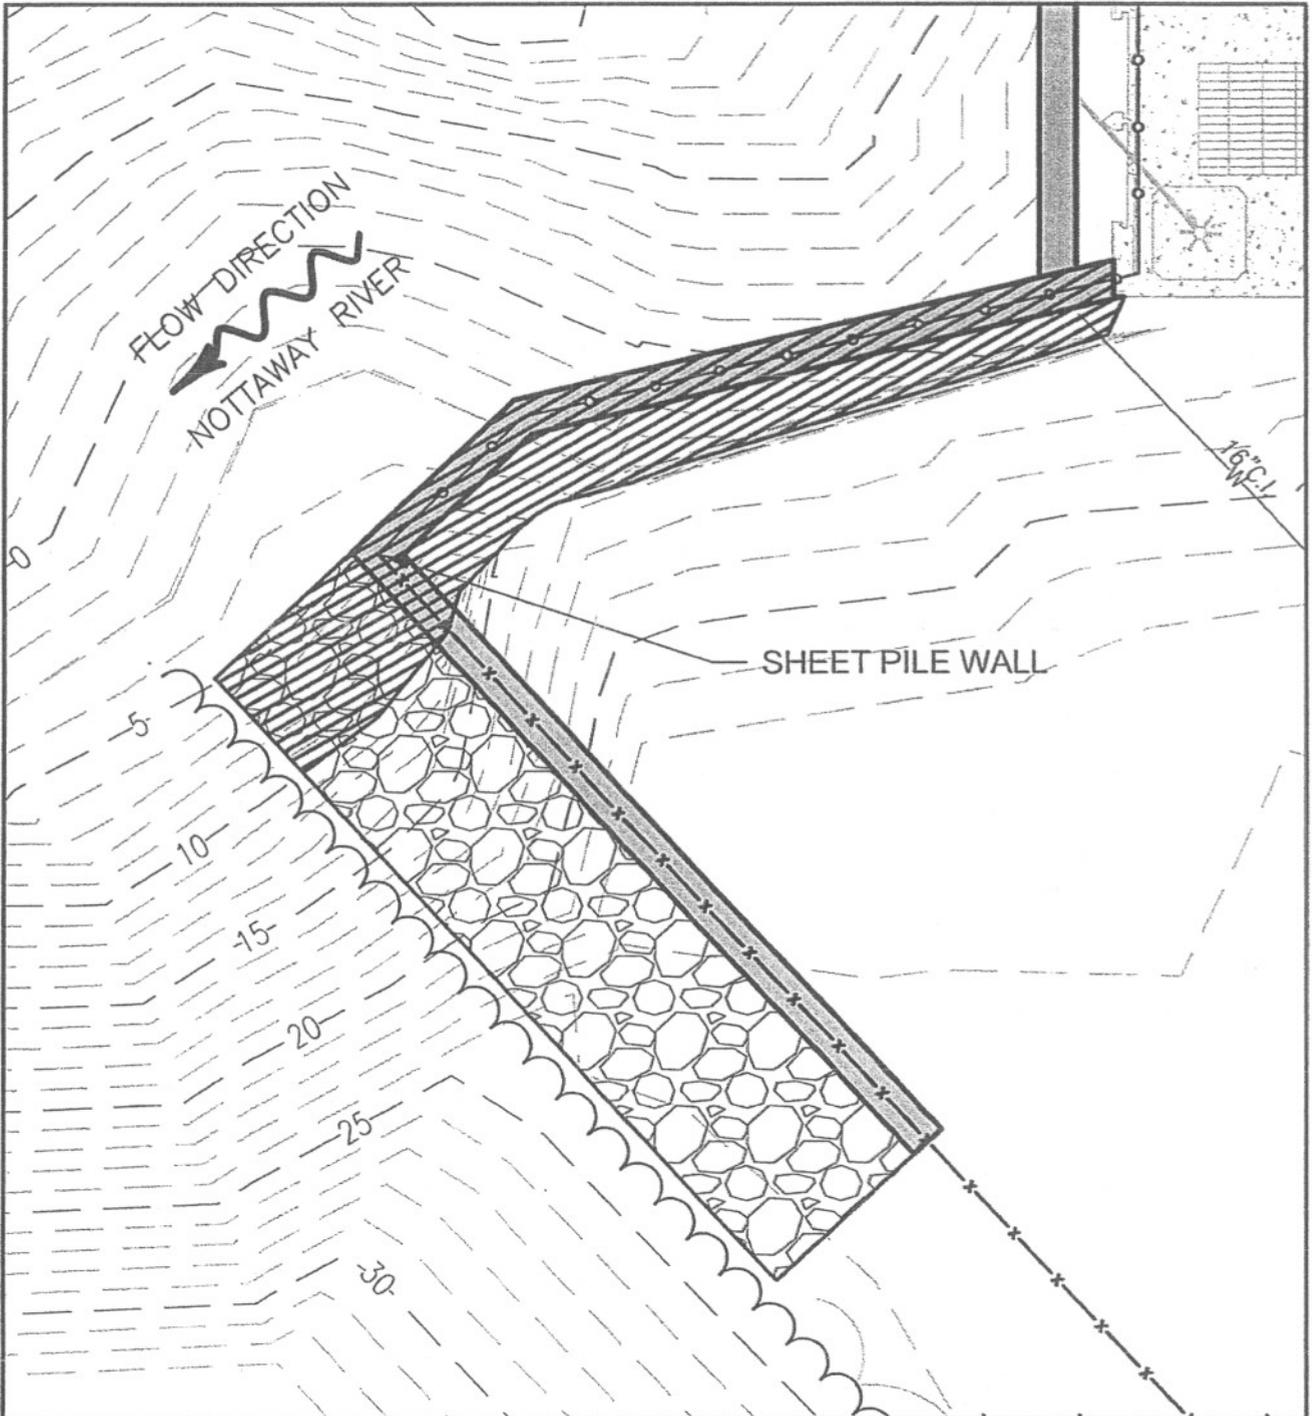

Printed: 08 Aug 2010, 06:05am DKW/SK/SK/90 Pcd: R:\19140-000\CA00\ENVIRONMENTAL\NM-19140000-PLATES.DWG

LEGEND

- PERMANENT RIVER IMPACT
291 S.F.
51.4 L.F.
- RIPRAP
VDOT CLASS II
- LOD — LIMITS OF DISTURBANCE
- TOB --- TOP OF BANK
- W --- WATERLINE
- OVERHEAD POWER

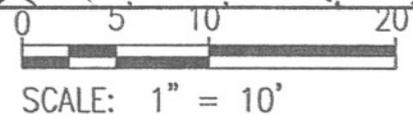

WR&A
 WHITMAN, REQUARDT AND ASSOCIATES, LLP
 ENGINEERS ARCHITECTS AND PLANNERS
 9030 STONY POINT PARKWAY, SUITE 220
 RICHMOND, VIRGINIA


NOTTAWAY PUMP STATION
 PHASE II FLOOD PROTECTION
 NORFOLK, VIRGINIA

**IMPACT 2
RECEIVED**


DATE: August 2010
 SEP 15 2010

MARINE RESOURCES
 COMMISSION

PLATE
 3 OF 4

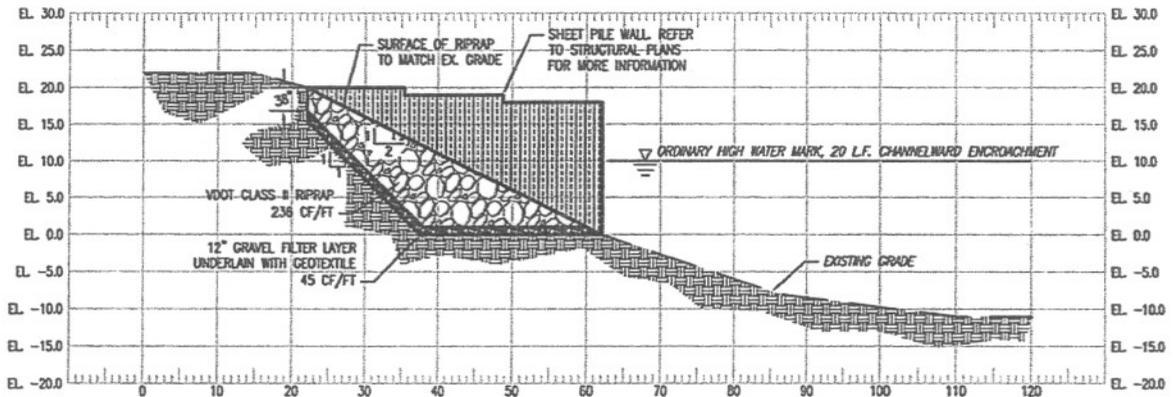

1 NOTTAWAY STATION - UPSTREAM RIPRAP BANK STABILIZATION IMPACT 1
 C-206 SCALE: 1" = 10'

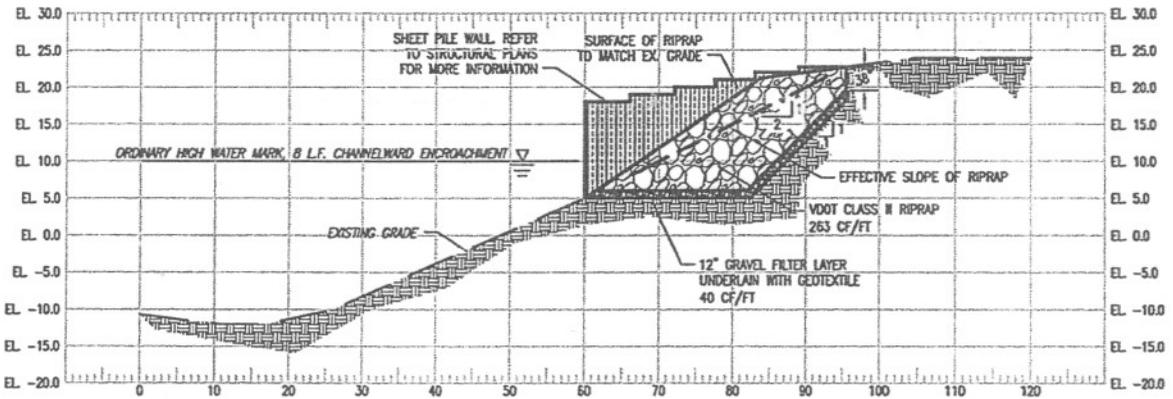

2 NOTTAWAY STATION - DOWNSTREAM RIPRAP BANK STABILIZATION IMPACT 2
 C-206 SCALE: 1" = 10'

Printed: 06 Aug 2010, 09:09am D:\KSW\ENR\9030\ENVIRONMENTAL\PH-19140000-PLATES.DWG

LEGEND		 SCALE: 1" = 25'
PERMANENT RIVER IMPACT RIPRAP VDOT CLASS II	— LOD — LIMITS OF DISTURBANCE — TOB — TOP OF BANK — W — WATERLINE — — — OVERHEAD POWER	
 WHITMAN, REQUARDT AND ASSOCIATES, LLP ENGINEERS ARCHITECTS AND PLANNERS 9030 STONY POINT PARKWAY, SUITE 220 RICHMOND, VIRGINIA		NOTTAWAY PUMP STATION PHASE II FLOOD PROTECTION NORFOLK, VIRGINIA
		 DATE: August 2010 MARINE RESOURCES COMMISSION PLATE 4 OF 4



RECEIVED SEP 30 2010

Recyc Systems[®] Inc.

September 29, 2010

Michael W Johnson
County Administrator
Southampton County
P.O. Box 400
Courtland, Virginia 23837

Re: biosolids land application

Dear Mr. Johnson

In accordance with the requirement to provide a 100 day prior notice and 14 day prior notice of field operations, Recyc Systems has prepared the enclosed list of all available sites in your locality for the months of January, February, March and April and the permitted sources of the biosolids. New sites which may be permitted in the interim are included and shown in italic print.

Field operations will be conducted in compliance with Department of Environmental Quality Program Regulations 9 VAC 25-32-10 et seq., 9 VAC 25-31-10 et seq., 9 VAC 25-790-10 et seq., 9 VAC 25-20-10 et seq.

Please feel free to contact me through the office with any questions.

Sincerely,

Susan Trumbo
Vice President - Technical Manager

enclosure

Recyc Systems, Inc
 Field List
 January February March April 2011
 Southampton County

Site Name	Owner	Tax Map Parcel NO	Haul Route	Longitude	Latitude
Cathie S Bradshaw	Cathie S Bradshaw	TM 60 P 53	95S-35S-58	77.03.07.17	36.42.46.37
F T Brown	F T Brown	TM 60 P 87	95S-35S-646	77.03.34.5	36.43.26.64
Virginia M Daughtrey	Virginia M Daughtrey	TM 61 P 7	95S-35S-611-646	77.01.27.79	36.44.26.50
Allen F Edwards	Allen F Edwards	TM 82 P 12	58-722-661	77.22.16	36.40.00
	Allen F Edwards	TM 83 P 1	58-722-661	77.22.16	36.40.00
	Allen F Edwards	TM 83 P 9	58-722-661-653	77.20.29	36.37.45
	Allen F Edwards	TM 83 P 13	58-722-661-653	77.20.29	36.37.45
	Allen F Edwards	TM 83 P 12 13 13A	58-722-661-653	77.20.29	36.37.45
Flaggy Run Farms	J H Lee & Sons	TM 61 P 5C	95S-95S-646	77.01.01.52	36.42.57.93
	J H Lee & Sons	TM 61 P 29	95S-95S-611	77.01.01.52	36.42.57.93

RECEIVED SEP 30 2010

Fox Farms	John M Drewry	TM 70 P 19	58-659-658-660	77.16.23	36.40.35
Pope Investment Co	Pope Investment Co	TM 61 P 2	95S-35S-611-646	77.01.49.95	36.44.37.72
C A Smith	Stuart Smith	TM 84 P 6	58-659-653	77.17.45	36.39.14
	Stuart Smith & Carter Smith	TM 85 P 10	58-659-653	77.17.45	36.39.14
	Stuart Smith & Carter Smith	TM 84 P 23	58-659-653	77.17.45	36.39.14
	Stuart Smith & Carter Smith	TM 85 P 16	58-659-653-663	77.17.22	36.37.14
	Stuart Smith & Carter Smith	TM 85 P 17	58-659-653-663	77.17.22	36.37.14
	Stuart Smith & Carter Smith	TM 98 P 1	58-659-653-663	77.17.22	36.37.14
	Stuart Smith & Carter Smith	TM 86 P 4	58-659-653-724	77.13.54	36.39.29
	Stuart Smith & Carter Smith	TM 57 P 56	58-659-652-653	77.11.26	36.44.00

RECEIVED SEP 30 2010